
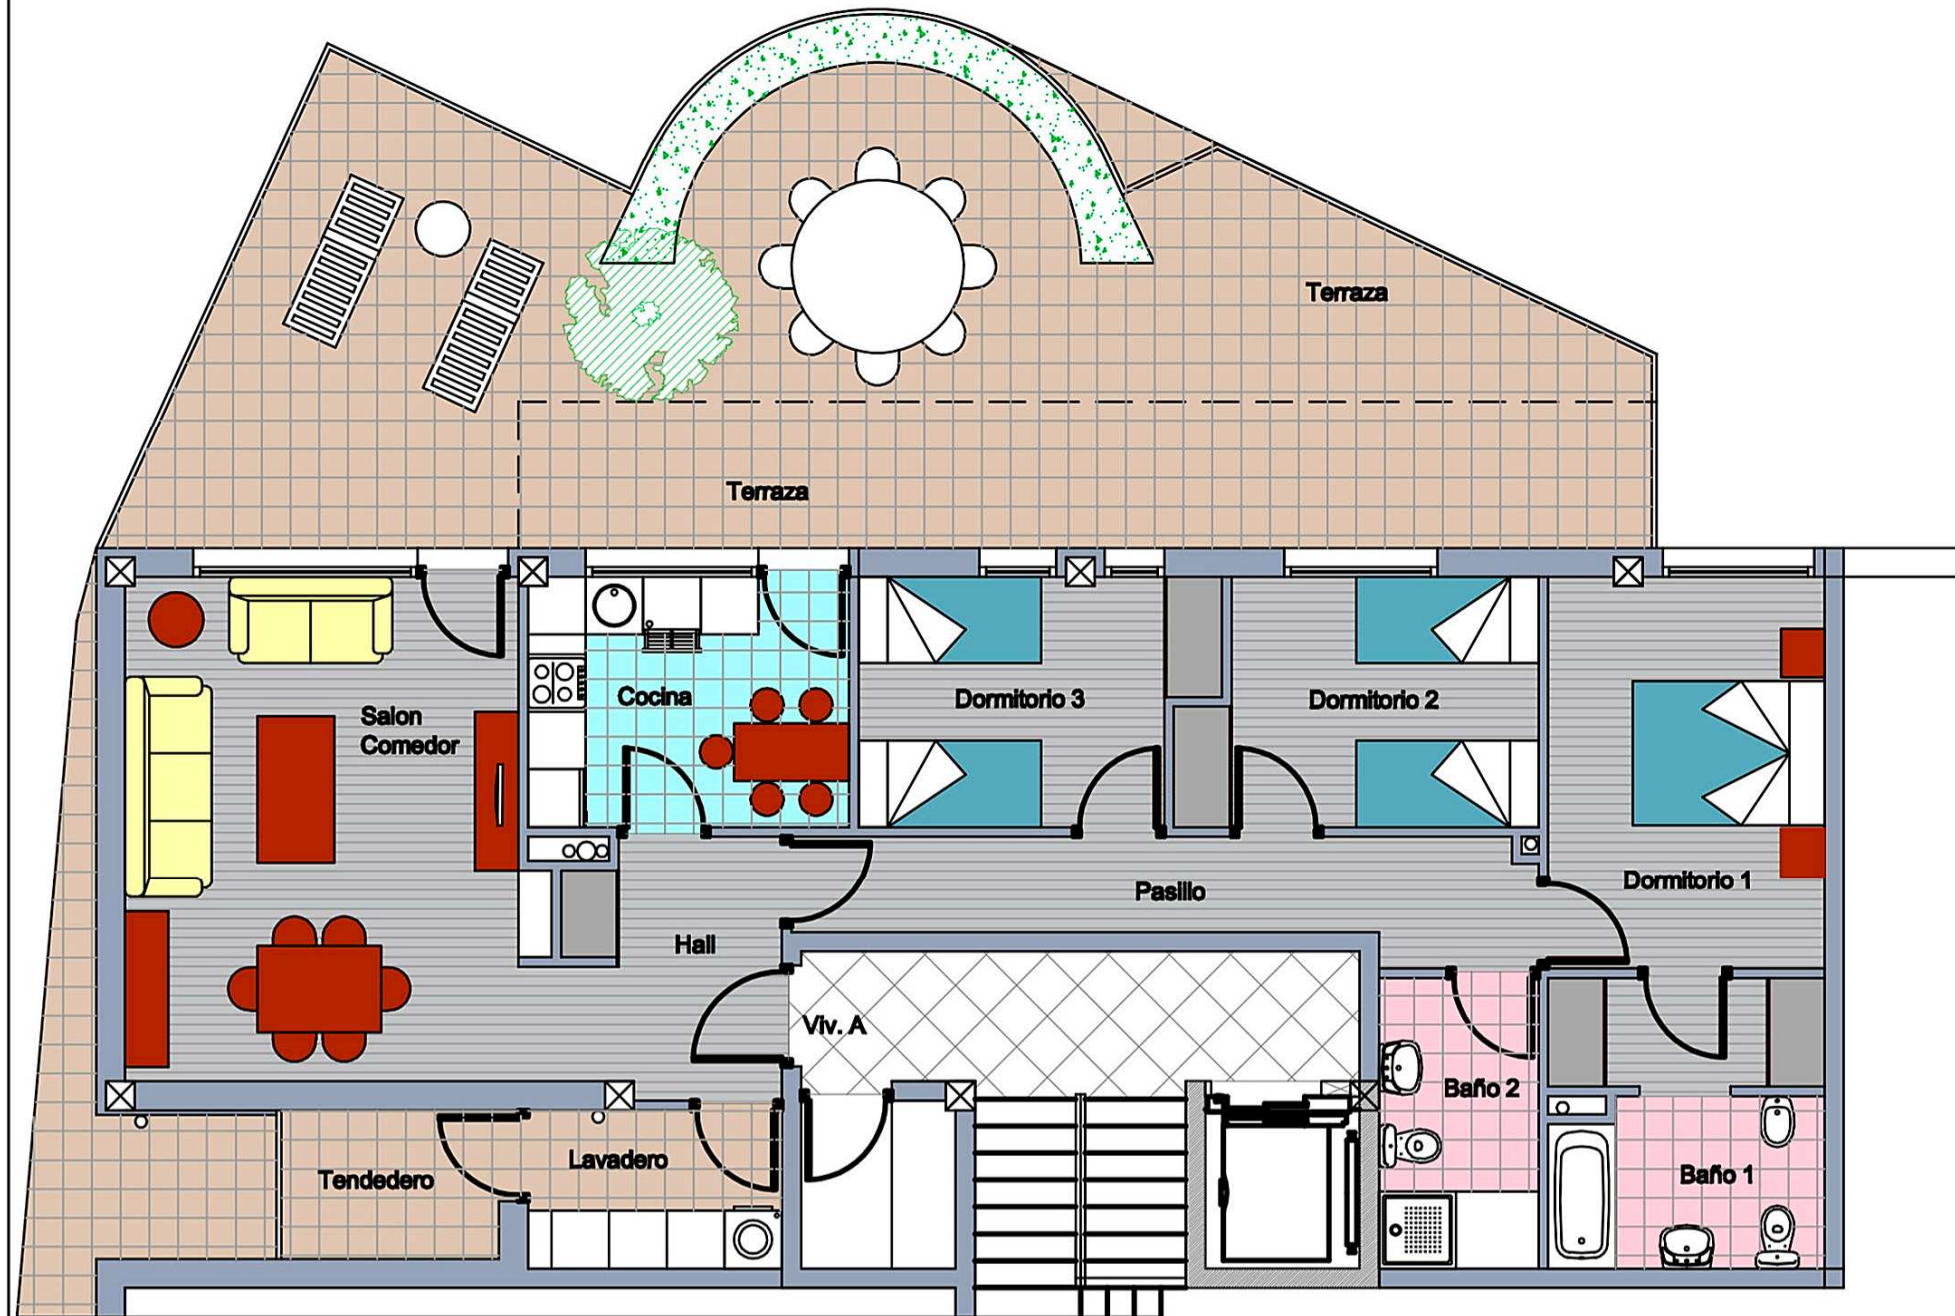


escala 1 / 33

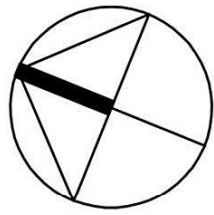

planta baja

vivienda A

SUPERFICIES UTILES

HALL	6,40 m2
SALON - COMEDOR	22,00 m2
COCINA	8,70 m2
TENDEDERO	3,70 m2
LAVADERO	4,30 m2
PASILLO	8,30 m2
DORMITORIO - 1-	14,40 m2
DORMITORIO - 2-	9,00 m2
DORMITORIO - 3-	9,00 m2
BAÑO - 1-	5,00 m2
BAÑO - 2-	5,00 m2
SUMA	98,40 m2
TERRAZA	60,00 m2

